


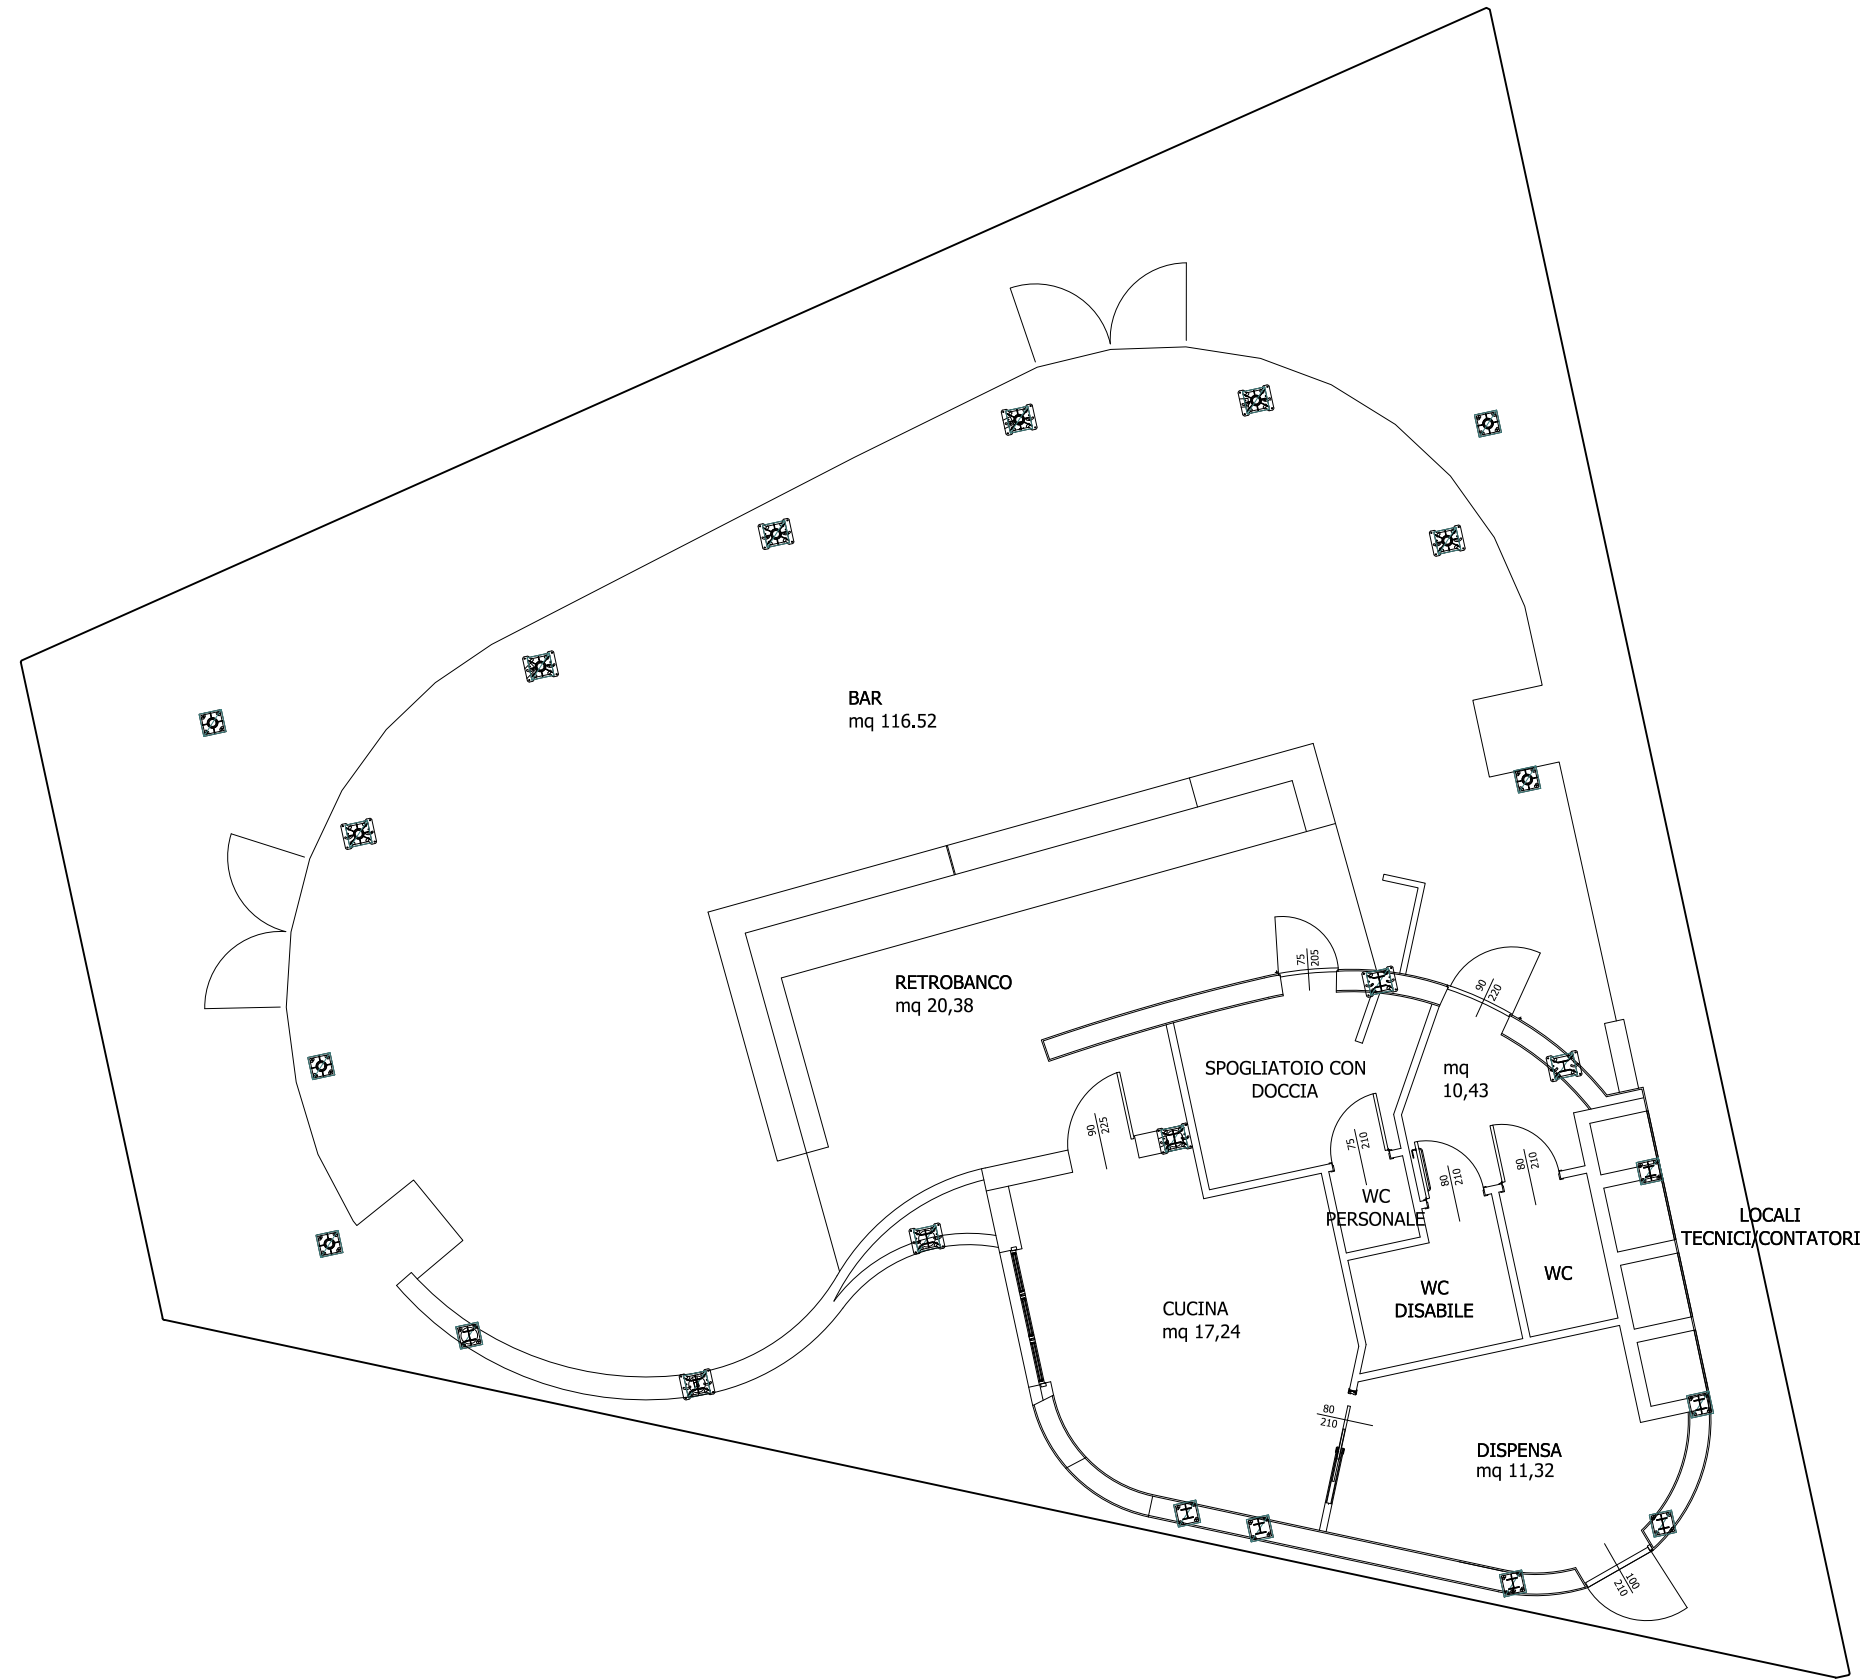

SCALA 1:100